
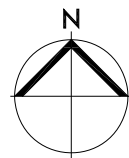


NOTES:

These drawings may be inaccurate, and are subject to change without notice. Any errors and/or omissions should be reported to the Facilities Management Unit.

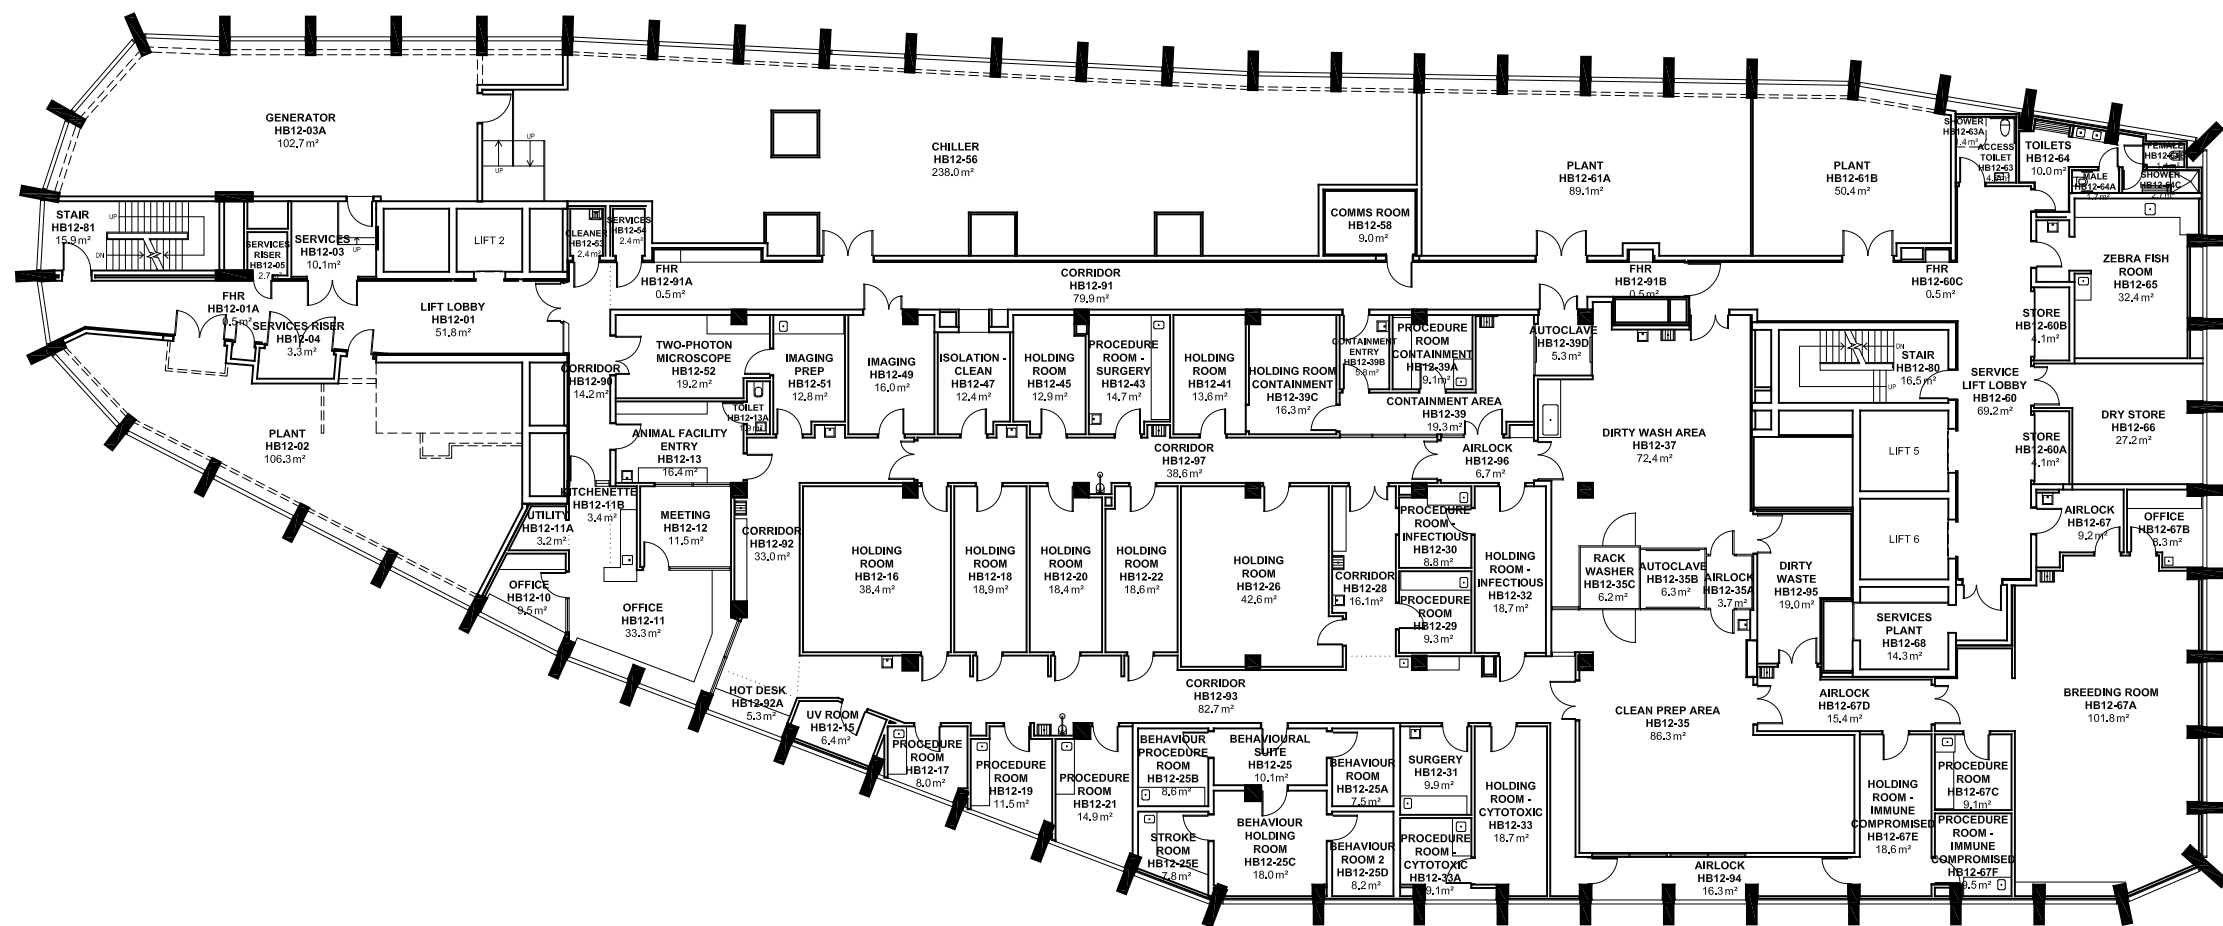

## BUILDING RECORDS CITY WEST CAMPUS

Building  
**BRADLEY BUILDING  
BUILDING HB  
LEVEL 12**

Scale:  
Refer to scale bar

Drawn:  
J Hvalica

Last Update:  
02/02/2021

Drawing No.:  
**A729PL12 - W**

Revision:  
**D**